


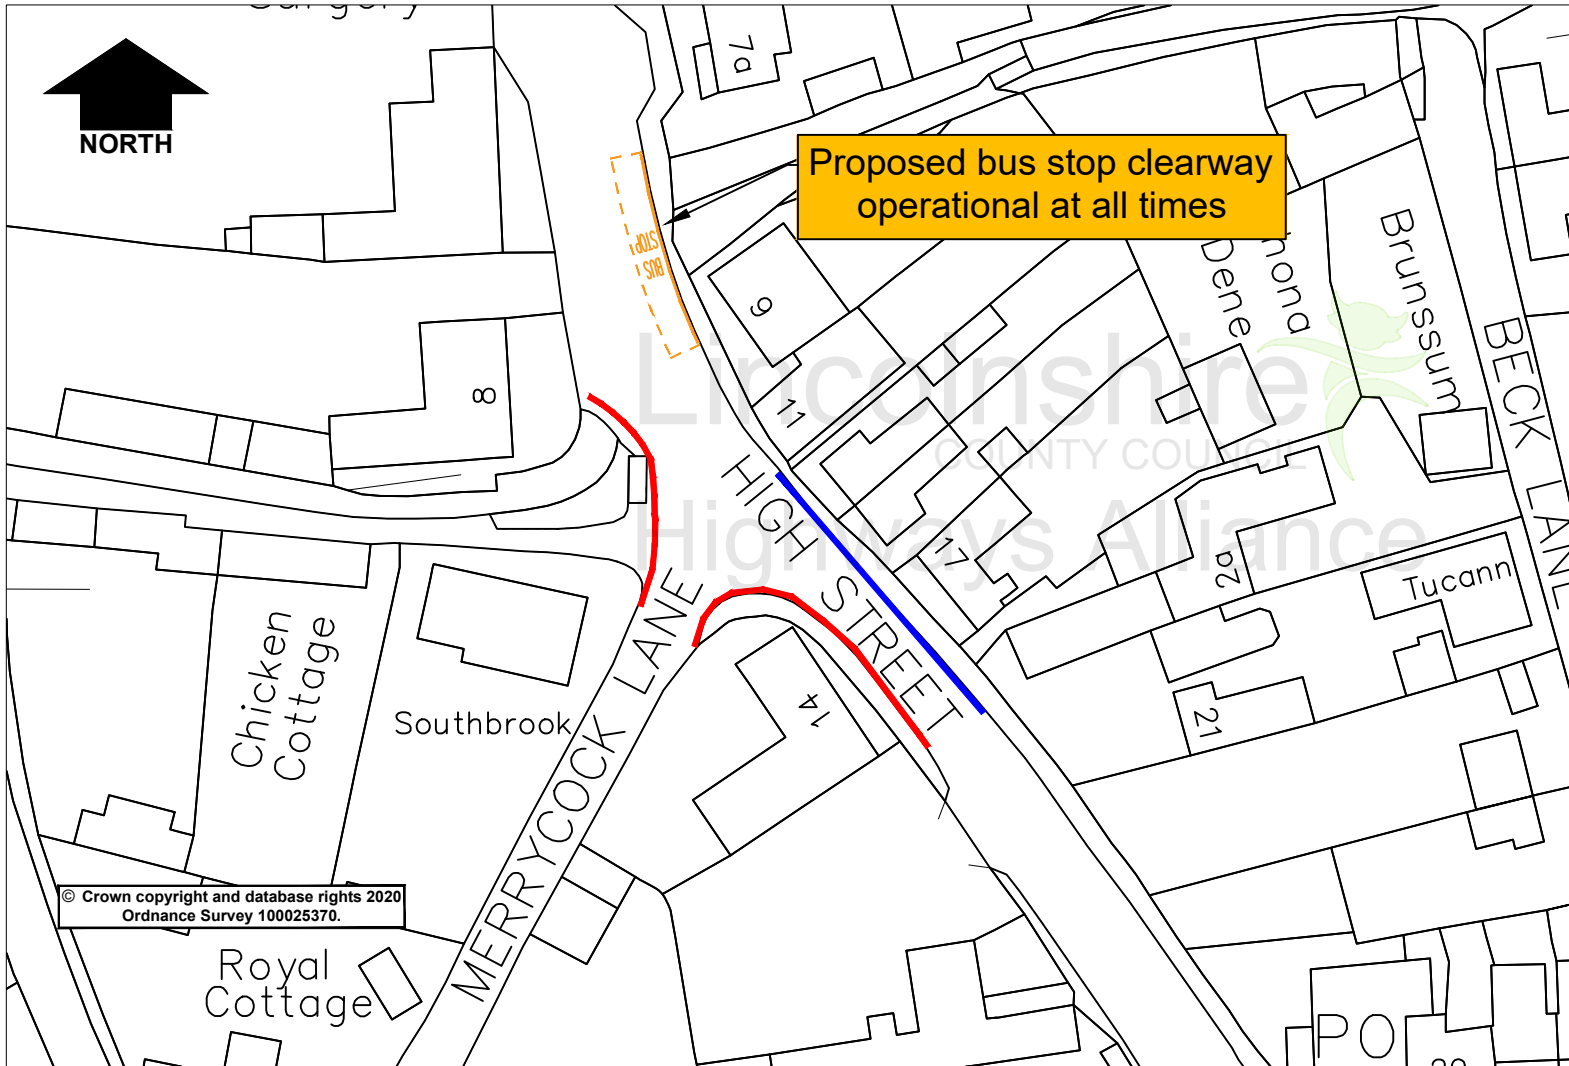

Proposed bus stop clearway operational at all times

Key

- Proposed No Waiting at Any Time
- Existing No Waiting at Any Time



© Crown copyright and database rights 2020
Ordnance Survey 100025370.

Rev.	Description	Drawn	Ch'kd	Auth	Date
		RG			July 2024
		0			NTS

Lincolnshire
COUNTY COUNCIL
Highways Alliance
Lancaster House, 36 Orchard Street, Lincoln, LN1 1YZ

Project	Heighington, High Street		Project	Drawn	Date
Status	Project No.	163	Ch'kd		Date
Drawing Title	Proposed Waiting Restrictions & Bus Stop Clearway			Auth	Traced
Drawing No.	RG/163/001		Rev.	0	Scale